

September 4, 2012

**RE: Emanuel Tire Company Tire Processing Facility Waverly, Virginia
Notice of Intent
DAA JN: B07140-05**

On behalf of the Emanuel Tire Company, Draper Aden Associates notifies the Public, in accordance with 9 VAC 20-81-450.B, that Emanuel Tire of Virginia seeks a Permit-by-Rule for an existing materials recovery facility. The facility is located off of State Route 602 in Waverly, Virginia on the Atlantic Waste Disposal property. The use of the materials recovery facility is to accept and process scrap tires from customers in the Central Virginia area.


This Notice of Intent is included as Appendix 1 of the Permit-by-Rule. In accordance with the above-referenced regulation, the following documents are attached to this letter:

1. Site Map (Figure 1)
2. DEQ Forms DISC-01 and -02 (Disclosure Statement) for all key personnel
3. DEQ Form SW-11-1, Request for Local Government Certification, stating that the location and operation of the facility are consistent with all applicable ordinances as well as the Central Virginia Solid Waste Management Plan, prepared by the Central Virginia Waste Management Authority.

Please contact us if you have comments or need additional information concerning this matter.

Sincerely,
DRAPER ADEN ASSOCIATES

Nathan T. Mathews, E.I.T.
Staff Engineer

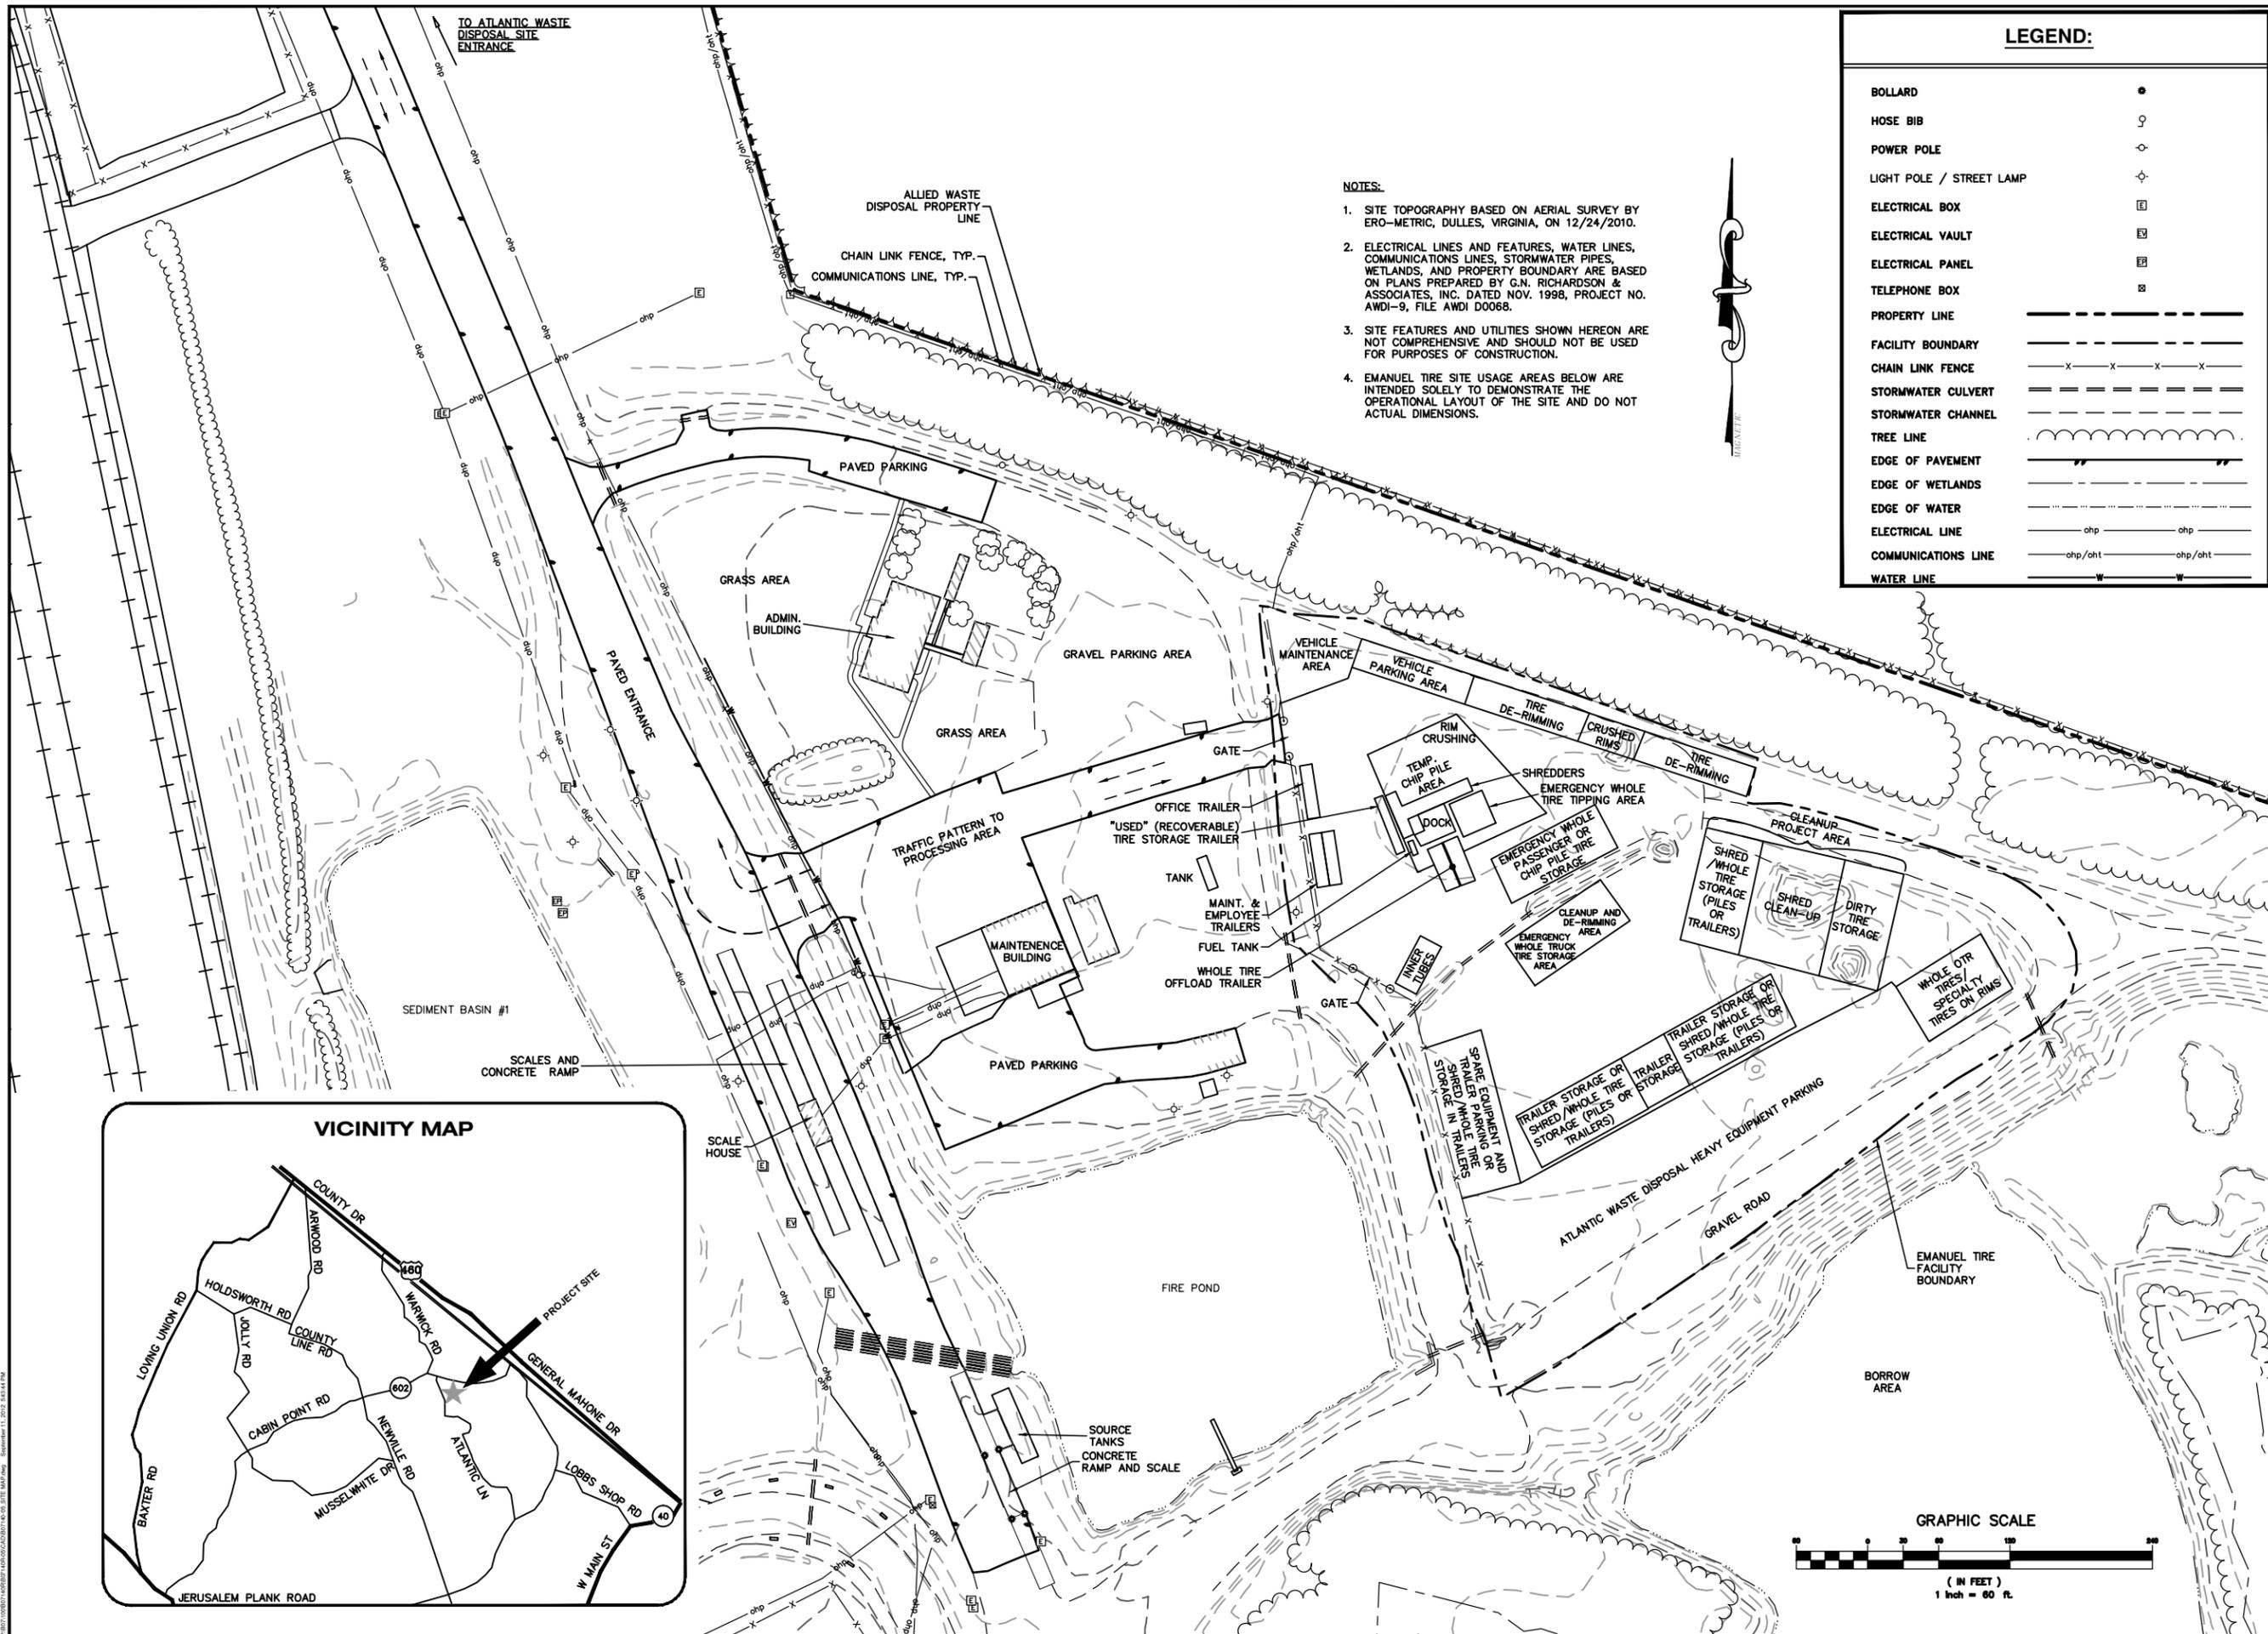

TO ATLANTIC WASTE DISPOSAL SITE ENTRANCE

ALLIED WASTE DISPOSAL PROPERTY LINE
CHAIN LINK FENCE, TYP.
COMMUNICATIONS LINE, TYP.


- NOTES:**
1. SITE TOPOGRAPHY BASED ON AERIAL SURVEY BY ERO-METRIC, DULLES, VIRGINIA, ON 12/24/2010.
 2. ELECTRICAL LINES AND FEATURES, WATER LINES, COMMUNICATIONS LINES, STORMWATER PIPES, WETLANDS, AND PROPERTY BOUNDARY ARE BASED ON PLANS PREPARED BY G.N. RICHARDSON & ASSOCIATES, INC. DATED NOV. 1998, PROJECT NO. AWDI-9, FILE AWDI D0068.
 3. SITE FEATURES AND UTILITIES SHOWN HEREON ARE NOT COMPREHENSIVE AND SHOULD NOT BE USED FOR PURPOSES OF CONSTRUCTION.
 4. EMANUEL TIRE SITE USAGE AREAS BELOW ARE INTENDED SOLELY TO DEMONSTRATE THE OPERATIONAL LAYOUT OF THE SITE AND DO NOT ACTUAL DIMENSIONS.



LEGEND:

BOLLARD	●
HOSE BIB	○
POWER POLE	⊙
LIGHT POLE / STREET LAMP	⊕
ELECTRICAL BOX	⊞
ELECTRICAL VAULT	⊞
ELECTRICAL PANEL	⊞
TELEPHONE BOX	⊞
PROPERTY LINE	---
FACILITY BOUNDARY	---
CHAIN LINK FENCE	-x-x-x-x-
STORMWATER CULVERT	---
STORMWATER CHANNEL	---
TREE LINE	~
EDGE OF PAVEMENT	---
EDGE OF WETLANDS	---
EDGE OF WATER	---
ELECTRICAL LINE	ohp
COMMUNICATIONS LINE	ohp/ohr
WATER LINE	---

VICINITY MAP

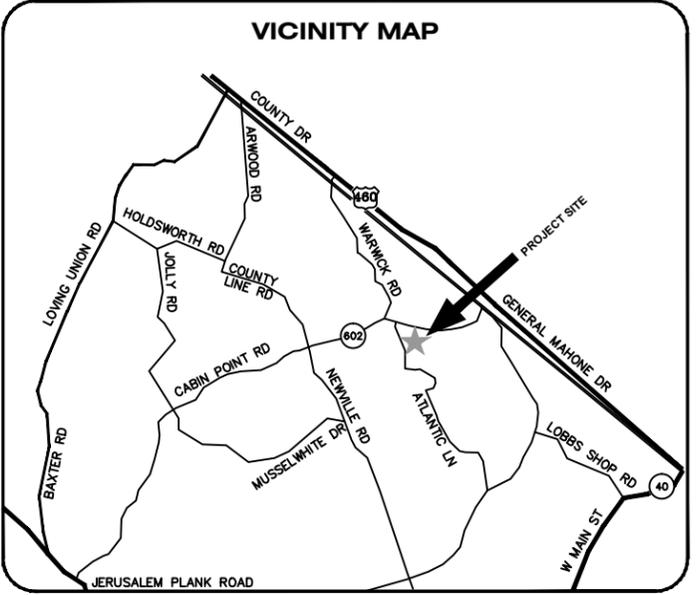


Draper Aden Associates
Engineering • Surveying • Environmental Services
Richmond, VA
Charlottesville, VA
Hampton Roads, VA

SITE MAP
PERMIT BY RULE
EMANUEL TIRE COMPANY - TIRE PROCESSING FACILITY
SUSSEX COUNTY, VIRGINIA

REVISIONS

DESIGNED BY:	NTM
DRAWN BY:	NTM
CHECKED BY:	WGH
SCALE:	1" = 60'
DATE:	SEPTEMBER 4, 2012
PROJECT NUMBER:	B07140-05

1

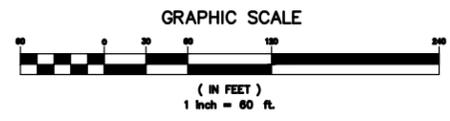

**SOLID WASTE MANAGEMENT FACILITY PERMIT APPLICANT'S
DISCLOSURE STATEMENT**

COVER SHEET FORM DISC-01

Applicant: Emanuel Tire Company 1300 Moreland Avenue Baltimore, MD 21216
Facility Name: Emanuel Tire Company
Address: 3476 Atlantic Lane City: Waverly State: VA Zip: 23809 Telephone: (804) 834-1130

Applicant's Interest:
(Check all applicable boxes)

Owner

Operator

Other (explain):

Enter below the names of all key personnel as defined in 9 VAC 20-81-10.
A separate DEQ Form DISC-02 must be completed for each individual, corporation, or entity listed.

Key Personnel	Page
1. Norman Emanuel	5-8
2. Mark Rannie	9-12
3. Rena Sasser	13-16
4.	
5.	
6.	
7.	
8.	
9.	
10.	

Key Personnel	Page
11.	
12.	
13.	
14.	
15.	
16.	
17.	
18.	
19.	
20.	

DISCLOSURE STATEMENT FORM DISC-01

List all agencies **outside the Commonwealth** which have regulatory responsibility over the applicant or have issued any environmental permit or license to the applicant within the past ten years, in connection with the applicant's collection, treatment, storage or disposal of solid or hazardous waste.

Agency Name and Permit or License Type	Expiration Date	State
<p>Maryland Department of the Environment Waste Management Program – Solid Waste Program 1800 Washington Blvd., Suite 605 Baltimore, MD 21230-1719</p> <p>Primary Scrap Tire Collection Facility Permit No. 2010-RPC-02949</p> <p>Scrap Tire Recycler Permit No. 2010-RTR-00042</p> <p>Scrap Tire Hauler Permit No. 2008-RTH-07066</p>	<p>Nov. 16, 2015</p> <p>Nov. 16, 2015</p> <p>April 14, 2013</p>	<p>MD</p>
<p>Pennsylvania Department of Environmental Protection Southeast regional Office 2 East Main Street Norristown, PA 19401</p> <p>Solid Waste Disposal and/or Processing Facility Permit No. 301165</p>	<p>Sept. 29, 2018</p>	<p>PA</p>

DISCLOSURE STATEMENT FORM DISC-01


List full name and business address of any member of the local governing body or planning commission in which the solid waste management facility is located or proposed to be located, who holds an equity interest in the facility.

Full Name	Business Address
Norman Emanuel	Emanuel Tire Company 1300 Moreland Avenue Baltimore, MD 21216

Remarks or continuation from previous pages:

DISCLOSURE STATEMENT FORM DISC-01

I certify under penalty of law that the information contained in this disclosure statement and all attachments are, to the best of my knowledge and belief, true, accurate, and complete. I am aware that there are significant penalties for submitting false information, including the possibility of fine and imprisonment.

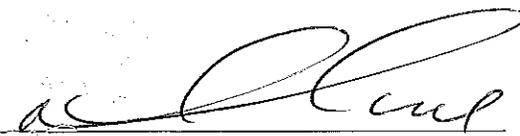Applicant Signature: 	Date: 2/29/12
Typed or printed full name: Norman Emanuel	Title: Owner – Emanuel Tire Company
STATE OF <u>Maryland</u> COUNTY OF <u>Harford</u>	
On this <u>29</u> day of <u>February</u> , 20 <u>12</u> , before me personally came <u>Norman Emanuel</u> , who being by me duly sworn, did depose and say that she/he is the person who executed the above disclosure statement and that she/he signed her/his name.	
	My commission expires <u>12/3/14</u>

**SOLID WASTE MANAGEMENT FACILITY PERMIT
 APPLICANT'S
 DISCLOSURE STATEMENT**

KEY PERSONNEL FORM DISC-02

Form DISC-02 must be completed for each of the key personnel listed on form DISC-01. The information on the form is specific to the key personnel whether the key personnel is an individual, corporation, partnership, association, government body or other legal entity. See the definition of "key personnel" and "person" in 9 VAC 20-81-10. The information on equity interest, permits and licenses, and violations and criminal history required by this form is specific to the "person" listed on the form.

Name:

Norman Emanuel

Business Address:

Emanuel Tire Company
 1300 Moreland Avenue

City: Baltimore

State: MD 21216

List full name and business address of any entity, other than natural person, that collects, transports, treats, stores, or disposes of solid or hazardous waste in which the above named person holds an equity interest of five percent or more.

Company Name	Business Address
None	

DISC-02 KEY PERSONNEL

Business Experience:

1957 – 2012: Owner, Emanuel Tire Company

Use continuation sheets, if necessary.

List all permits or licenses required for the collection, transportation, treatment, storage, or disposal of solid or hazardous waste issued to or held by the person named within the past ten years. Include waste management facility operator licensing.

Permits and Licenses	Agency
Scrap Tire Collection Facility License 2010-RPC-02949 11/16/2015	Maryland Department of the Environment Administration of Waste Management Solid Waste Program 1800 Washington Blvd., Suite 605 Baltimore, MD 21230-1719
Scrap Tire Recycler License 2010-RTR-00042 11/16/2015	
Scrap Tire Hauler License 2008-RTH-07066 4/14/2013	

DISC-02 KEY PERSONNEL

List and explain any notices of violation, prosecution, administrative orders, license or permit suspensions or revocations, or enforcement actions of any sort by any state, federal, or local authority, within the past ten years, which are pending or have concluded with a finding of violation or entry of a consent agreement, regarding an allegation of civil or criminal violation of any law, regulation or requirement relating to the collection, transportation, treatment, storage or disposal of solid or hazardous waste by the person named or by a facility at which the person was key personnel. Furnish also an itemized list of all convictions within ten years of any of the crimes listed in the definition of "Disclosure Statement" in Section 10.1-1400, Virginia Waste Management Act, punishable as felonies under the laws of the Commonwealth or the equivalent thereof under the laws of any other jurisdiction. *Use continuation sheets, if necessary.*

None.

DISC-02 KEY PERSONNEL

Continuation Sheet

**SOLID WASTE MANAGEMENT FACILITY PERMIT
 APPLICANT'S
 DISCLOSURE STATEMENT**

KEY PERSONNEL FORM DISC-02

Form DISC-02 must be completed for each of the key personnel listed on form DISC-01. The information on the form is specific to the key personnel whether the key personnel is an individual, corporation, partnership, association, government body or other legal entity. See the definition of "key personnel" and "person" in 9 VAC 20-81-10. The information on equity interest, permits and licenses, and violations and criminal history required by this form is specific to the "person" listed on the form.

Name:

Mark Rannie

Business Address:

Emanuel Tire Company
 1300 Moreland Avenue

City: Baltimore

State: MD 21216

List full name and business address of any entity, other than natural person, that collects, transports, treats, stores, or disposes of solid or hazardous waste in which the above named person holds an equity interest of five percent or more.

Company Name	Business Address
None	

DISC-02 KEY PERSONNEL

Business Experience:

18 years in tire recycling business

Use continuation sheets, if necessary.

List all permits or licenses required for the collection, transportation, treatment, storage, or disposal of solid or hazardous waste issued to or held by the person named within the past ten years. Include waste management facility operator licensing.

Permits and Licenses	Agency

DISC-02 KEY PERSONNEL

List and explain any notices of violation, prosecution, administrative orders, license or permit suspensions or revocations, or enforcement actions of any sort by any state, federal, or local authority, within the past ten years, which are pending or have concluded with a finding of violation or entry of a consent agreement, regarding an allegation of civil or criminal violation of any law, regulation or requirement relating to the collection, transportation, treatment, storage or disposal of solid or hazardous waste by the person named or by a facility at which the person was key personnel. Furnish also an itemized list of all convictions within ten years of any of the crimes listed in the definition of "Disclosure Statement" in Section 10.1-1400, Virginia Waste Management Act, punishable as felonies under the laws of the Commonwealth or the equivalent thereof under the laws of any other jurisdiction. *Use continuation sheets, if necessary.*

None.

DISC-02 KEY PERSONNEL

Continuation Sheet

**SOLID WASTE MANAGEMENT FACILITY PERMIT
 APPLICANT'S
 DISCLOSURE STATEMENT**

KEY PERSONNEL FORM DISC-02

Form DISC-02 must be completed for each of the key personnel listed on form DISC-01. The information on the form is specific to the key personnel whether the key personnel is an individual, corporation, partnership, association, government body or other legal entity. See the definition of "key personnel" and "person" in 9 VAC 20-81-10. The information on equity interest, permits and licenses, and violations and criminal history required by this form is specific to the "person" listed on the form.

Name:

Rena Sasser

Business Address:

Emanuel Tire of Virginia
 3476 Atlantic Lane

City: Waverly

State: VA 23809

List full name and business address of any entity, other than natural person, that collects, transports, treats, stores, or disposes of solid or hazardous waste in which the above named person holds an equity interest of five percent or more.

Company Name	Business Address
None	

DISC-02 KEY PERSONNEL

Business Experience:

8 years in tire recycling business

Use continuation sheets, if necessary.

List all permits or licenses required for the collection, transportation, treatment, storage, or disposal of solid or hazardous waste issued to or held by the person named within the past ten years. Include waste management facility operator licensing.

Permits and Licenses	Agency
Waste Management Facility Operator's License Class 1	Virginia Department of Environmental Quality Central Office 629 East Main Street P.O. Box 1105 Richmond, VA 23118

DISC-02 KEY PERSONNEL

List and explain any notices of violation, prosecution, administrative orders, license or permit suspensions or revocations, or enforcement actions of any sort by any state, federal, or local authority, within the past ten years, which are pending or have concluded with a finding of violation or entry of a consent agreement, regarding an allegation of civil or criminal violation of any law, regulation or requirement relating to the collection, transportation, treatment, storage or disposal of solid or hazardous waste by the person named or by a facility at which the person was key personnel. Furnish also an itemized list of all convictions within ten years of any of the crimes listed in the definition of "Disclosure Statement" in Section 10.1-1400, Virginia Waste Management Act, punishable as felonies under the laws of the Commonwealth or the equivalent thereof under the laws of any other jurisdiction. *Use continuation sheets, if necessary.*

None.

DISC-02 KEY PERSONNEL

Continuation Sheet

REQUEST FOR CERTIFICATION

APPLICANT: Emanuel Tire of Virginia, Inc.

APPLICANT'S MAILING ADDRESS: Waverly Office
3476 Atlantic Lane
Waverly, Va. 23890

TYPE OF FACILITY: Materials Recovery Facility

The applicant is in the process of completing an application for a permit for a solid waste management facility to be issued by the Virginia Department of Environmental Quality. In accordance with §10.1-1408.1 and §10.1-1411, Code of Virginia (1950), as amended, before such a permit application can be considered complete, the applicant has to obtain certification from the governing body of the county, city, or town in which the facility is to be located that the location and the operation of the proposed facility and/or its proposed expansion is: either consistent with the regional solid waste management plan (SWMP) or has initiated the process of amending the SWMP to include the new or expanded facility; and is in accordance with all the local ordinances. For a permit by rule (PBR) application; in accordance with §10.1-1408.1.Q, the SWMP must be consistent with the application and be approved in accordance with §10.1-1411. *The undersigned requests that an authorized representative of the local governing body sign the certification below.*

SIGNATURE OF THE APPLICANT:



TYPED OR PRINTED NAME: Mark Rammie

DATE: 5/14/12

TITLE: Vice-President

TELEPHONE: 410-566-0507

NOTE: The applicant should enclose an appropriate map showing the location of the proposed facility/expansion.

CERTIFICATION

The undersigned certifies that the proposed facility/expansion is consistent with the regional solid waste management plan or this plan is being amended for consistency. If the application is for a PBR, the undersigned certifies that the proposed facility is consistent with the SWMP and the SWMP has been approved in accordance with §10.1-1411.

SIGNATURE OF THE AUTHORIZED LOCAL GOVERNMENT REPRESENTATIVE:



TYPED OR PRINTED NAME: MARK BITTNER

DATE: 5-22-12


TITLE: DIRECTOR OF PLANNING & I.T.

TELEPHONE: 804-861-1666

SOLID WASTE PLANNING UNIT: SOUTHERN CRATER REGION

The undersigned certifies that the location and operation of the proposed facility/expansion is consistent with all local ordinances.

SIGNATURE OF THE AUTHORIZED LOCAL GOVERNMENT REPRESENTATIVE:

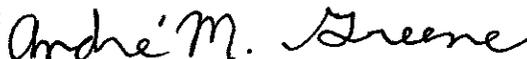

TYPED OR PRINTED NAME: Andre' M. Greene

DATE: 24 May 2012

TITLE: Director of Planning

TELEPHONE: 434-246-1043

COUNTY, CITY OR TOWN: Sussex County